



MANUFACTURING

14700 NW US Hwy 441

Alachua, FL 32615

John Hemken - 920.860.1312

hemkenjohn@gmail.com - bulldogboats.com

DATE:

SMALL COI SPEC SHEET

11'11" (Beam) X 30' Deck (32'LOA) USCG Certificate of Inspection (COI) Vessel

➤ **Standard Features**

- Two 30' XL Hulls with integrated motor mount/welldecks. USCG approved fire retardant resin. Standard hull color = White
- Hull bottom paint. Standard bottom paint color = Black
- Sump Pump installation in aft compartment of both hulls
- (14) inspection ports1/hull compartment as required per USCG Safety Standards
- 30' x 11'9" Fiberglass deck with non-skid gel coat, underskirting and rub rails (11'11" width overall with rub rails added)
- **Available Option:** Upgrade to **12'11" Beam** in order to include woodgrained fiberglass center bar table (\$20,000 Upcharge)
- 36" bow/rescue deck and 24" stern deck
- 25' x 10'9" Rails (Anodized or Powder coated Aluminum) @ 39.5" high/ 6" inset from deck's edges) w/ rail covers (customer's color choice)
- 2/3 or Full Top Cover Structure (Anodized or Powder coated) with T-Top Sunbrella Top (customer's color choice) or Thatched Pitched Roof
- (3) Boarding gates (Bow/Port/Starboard) and rescue/dive ladder @ bow/starboard or bow/port location on rescue deck
- Requisite number of passenger seats provided by deck boxes (3" seat + 2" back cushions) and/or Stools (3" thick/14" diameter seat cushions)
- Under seating storage in the deck boxes for personal items and safety equipment.
- Twin Suzuki 150hp engines with counter rotation, hydraulic jackplate, fly-by-wire and digital displays
- (6) heavy duty galvanized thru-bolted cleats
- Console w/ hydraulic power steering and tilt helm
- **At Helm:** USB port, VHF radio, Compass, Horn, Suzuki switches + tach/voltmeter/fuel gauge displays, lighting/sound switches
- Navigation lights (USCG compliant) and Radio Antenna
- (1) 50-gallon USCG certified fuel tanks in 6' deck boxes (built with USCG approved fire retardant resin)
- Three 12V marine batteries with three-way battery shut-off switch and automatic charging relay.
- Six white/red overhead LED house lights
- Party lights with controller- multi-color LED strips on deck + enclosure top perimeter, facing outboard.
- JL Audio system (MediaMaster marine audio source, 8.8 marine speakers w/LED lights, 10" marine subwoofer, and 5 CH Class D marine amp)
- 3' x 4' Bathroom with electric toilet & water supply, corner sink, 10-gallon freshwater tank, and 100-gallon waste tank
- **Standard Safety Equipment:** Requisite # of life jackets, manual bilge pump, anchor w/ chain + storage, telescoping boat hook, 24" life ring buoy, fire buckets, waterproof flare storage box, W-1 floating strobe water light, fire extinguishers, first aid kit, requisite placards, signage & markings (life floats if/as required for offshore operation, at additional cost)

➤ **USCG Vessel's Certificate of Inspection (COI) includes all of the following:**

- Partially Protected Waters Passenger Rating/Certification = **18 Passengers + 2 Crew**
- Designated as the Official Liaison w/ responsibility to submit all system drawings and construction plans to USCG MSC
- Includes fuel, steering, and electrical drawings.
- Includes construction plans and structural calculations.
- Includes laminate testing as required by USCG.
- Includes onsite USCG overseeing of the new vessel construction.
- Includes deadweight survey.
- Includes stability analysis report for determining passenger count and stability of vessel.
- Includes driving the schedule/process for USCG's Approvals & Stability Letter stating qualified commercial passenger count
- Includes being onsite with customer for final COI inspection at customer's port of call.

- **Small COI Vessel Pricing = \$185,000 - \$265,000 Range**
 - 60% Upfront Payment @ Sales Contract Signing required to secure production slot
 - 30% Payment @ Boat Completion prior to A&M shipment to customer's port
 - 10% Final Payment @ USCG Certification

- **Guaranteed Certification Date (date finalized when first payment received)**
 - Date finalized when USCG Application Data received + Signed Sales Contract + 60% First Payment Received
 - \$1,000/day A&M penalty if USCG Stability Letter is later than the signed contract's guaranteed date
 - All Sales Contracts are binding w/o cancellation options.

- **Wire Deposit Information for A&M Manufacturing, Inc.**
 - Capital City Bank @ 217 N. Monroe Street, Tallahassee FL 32302
 - Beneficiary = A&M Manufacturing, Inc. @ 14700 NW US Hwy441, Alachua FL 32615
 - Routing #063100688
 - Account #10001135101

PRELIMINARY COI VESSEL APPLICATION INFORMATION

OWNER INSTRUCTIONS:

The first step of USCG interaction with your new inspected vessel is filing the vessel application. To complete, we need some additional information. Please provide the following requested items and email back to engineering@ammboats.com. We look forward to working with you!

VESSEL INFORMATION:

VESSEL NAME	
HAILING PORT	

OWNER/OPERATOR INFORMATION:

	OWNER	OPERATOR
ENTITY NAME		
ENTITY CONTACT		
STREET ADDRESS		
CITY		
STATE		
ZIP		
PHONE NUMBER		

Formal Acceptance of Sales Contract

We hereby propose to furnish labor and materials per above specification for the sums stated, w/ this payment schedule:

*****60% Deposit via wire transfer to secure production slot | 30% when boat construction is completed | Final 10% upon USCG Certification**

All material is guaranteed to be as specified. All work is to be completed in a professional manner according to standard practices. Any alteration or deviation from above specifications involving extra cost or labor will be executed only upon written orders and will result in additional charges over and above this estimate. All agreements are contingent upon strikes, accidents or delays beyond A&M Mfg.'s control. There are no cancellation options for this sales contract. This proposal is subject to acceptance within **10 Days of Issuance** and is null and void thereafter at the option of the undersigned.

John Hemken - Owner/CEO
A&M Manufacturing, Inc. Authorized Signature


Date

Acceptance of Sales Contract

I hereby accept the prices, specifications and conditions stated above. A&M Mfg. is authorized to complete the work as specified.

Customer's Authorized Signature

DATE

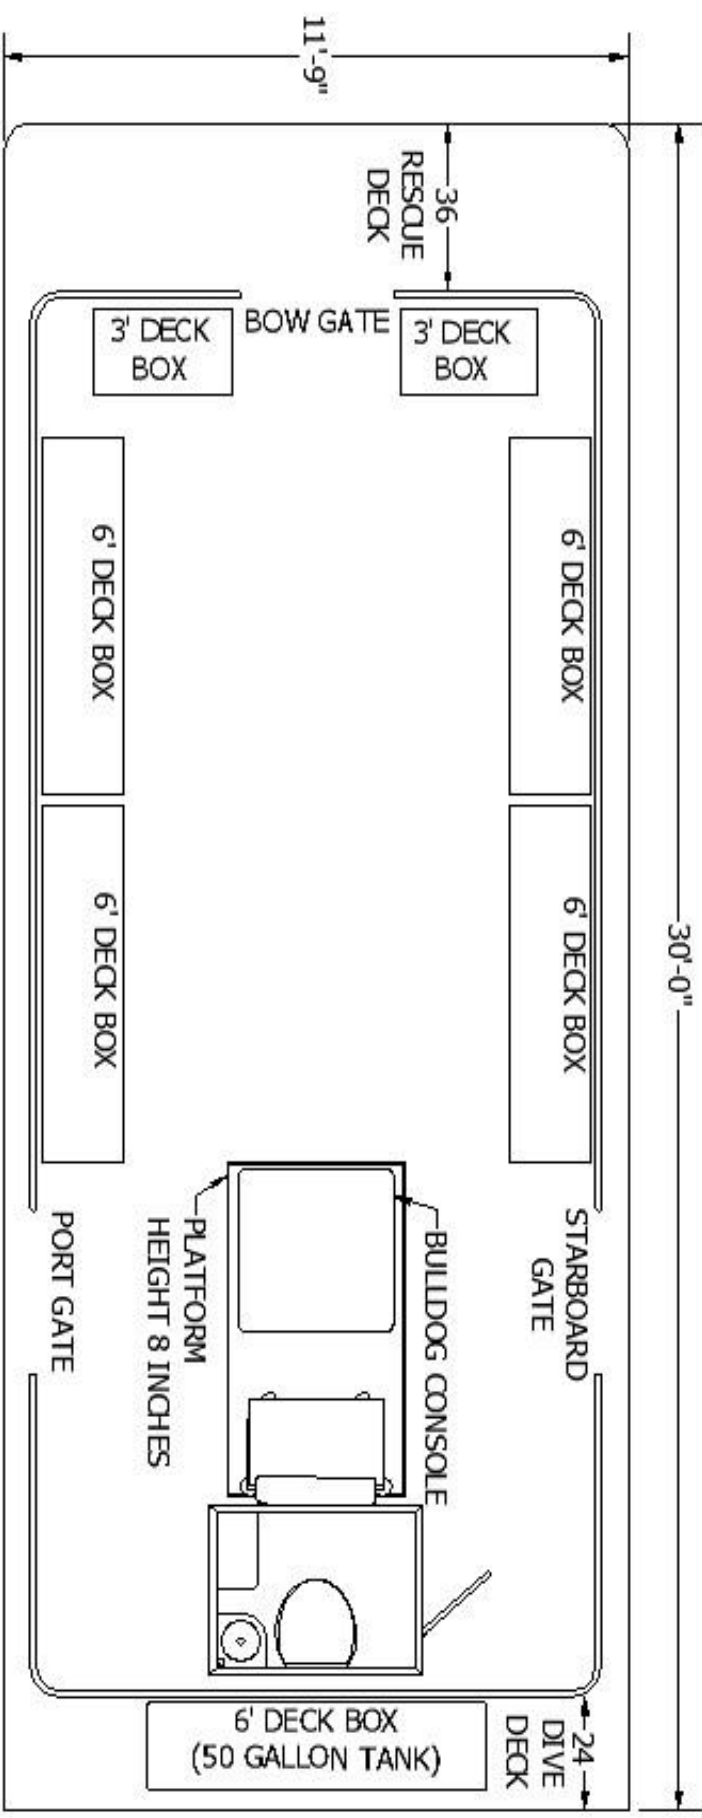


DRAWN	Jabaarr Flukers	11/1/2023
CHECKED	Joe Kerr	11/2/2023
QA		
MFG		
APPROVED		

A & M MANUFACTURING

DECK LAYOUT - A

Small COI - 30x12 deck size

SIZE	A	DWG NO	30x12 sm coi_A	REV
SCALE	1/40	SHEET 1 OF 1		

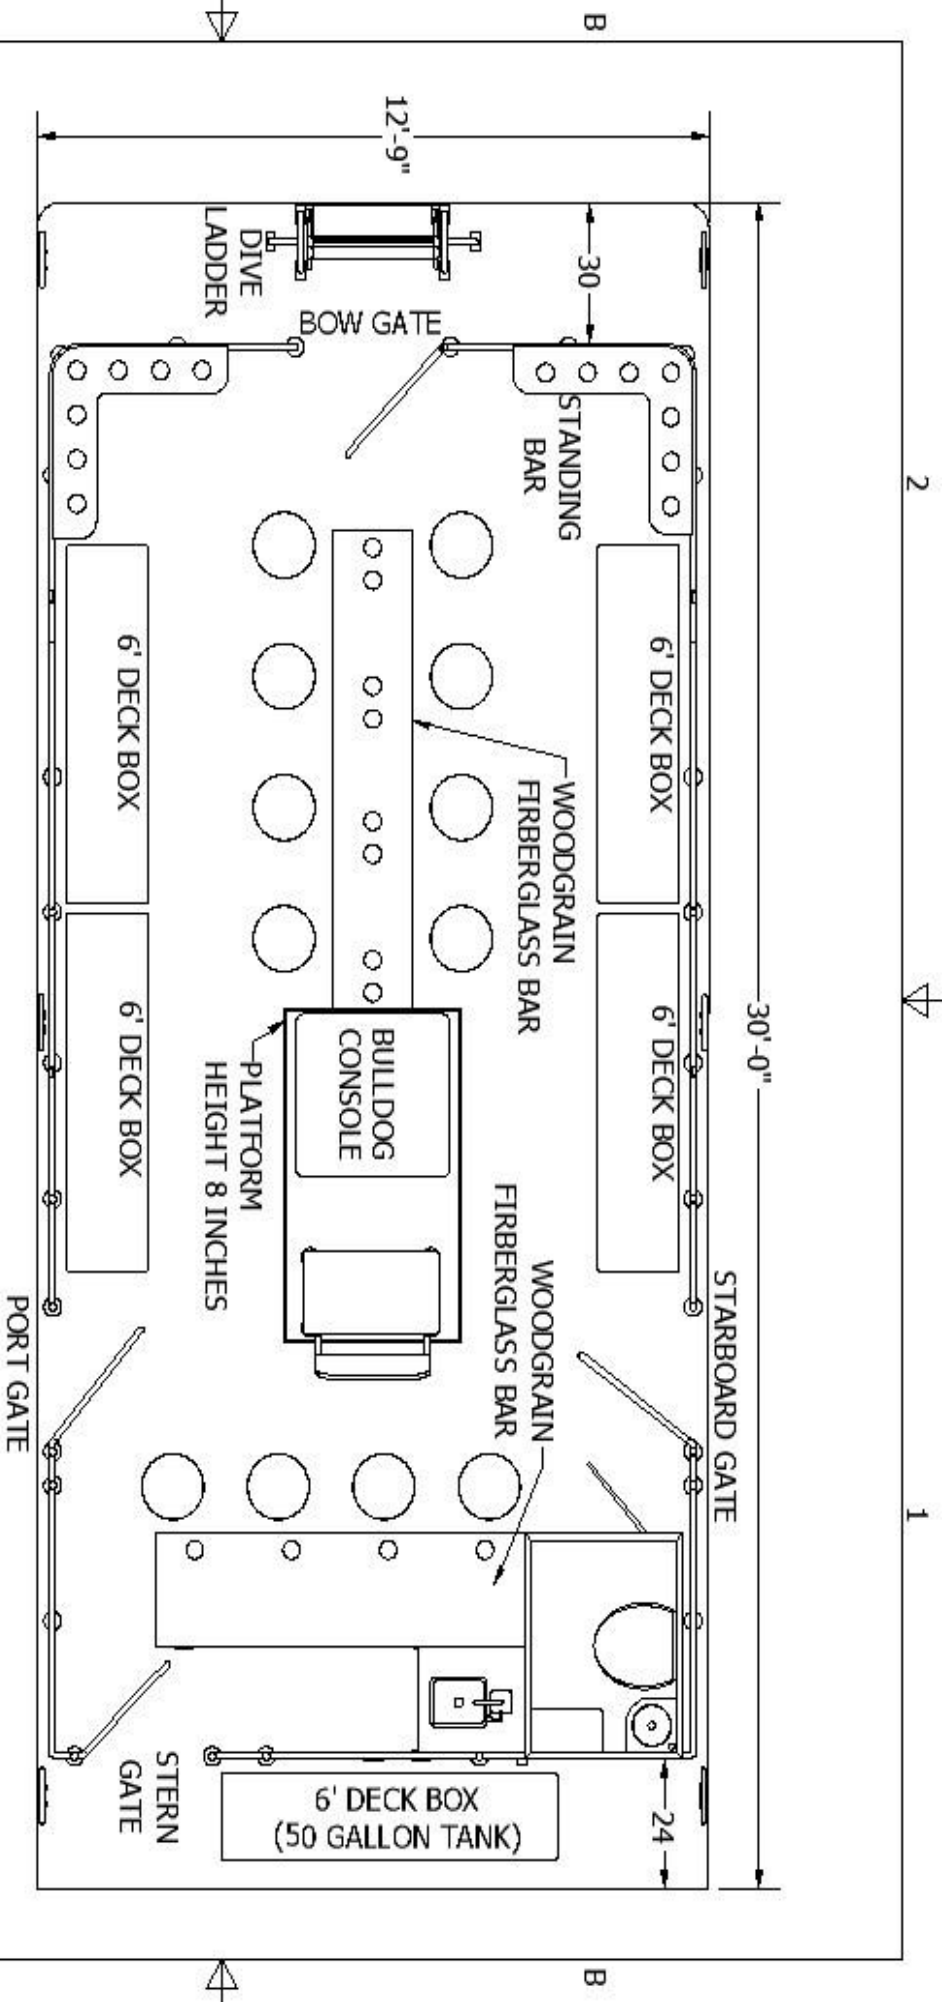

DRAWN	Jabaarr Flukers	11/1/2023
CHECKED	Joe Kerr	11/2/2023
QA		
MFG		
APPROVED		

A & M MANUFACTURING

DECK LAYOUT - B

Small COI - 30x13 deck size

SIZE	A	DWG NO	30x13 sm coi_B	REV
SCALE	1/40	SHEET 1 OF 1		